


Vicinity Location Map

St. Tammany Parish


DSR# 103-05-080K,

103-05-152K


Sunset Lateral, Dixie Ranch
Road

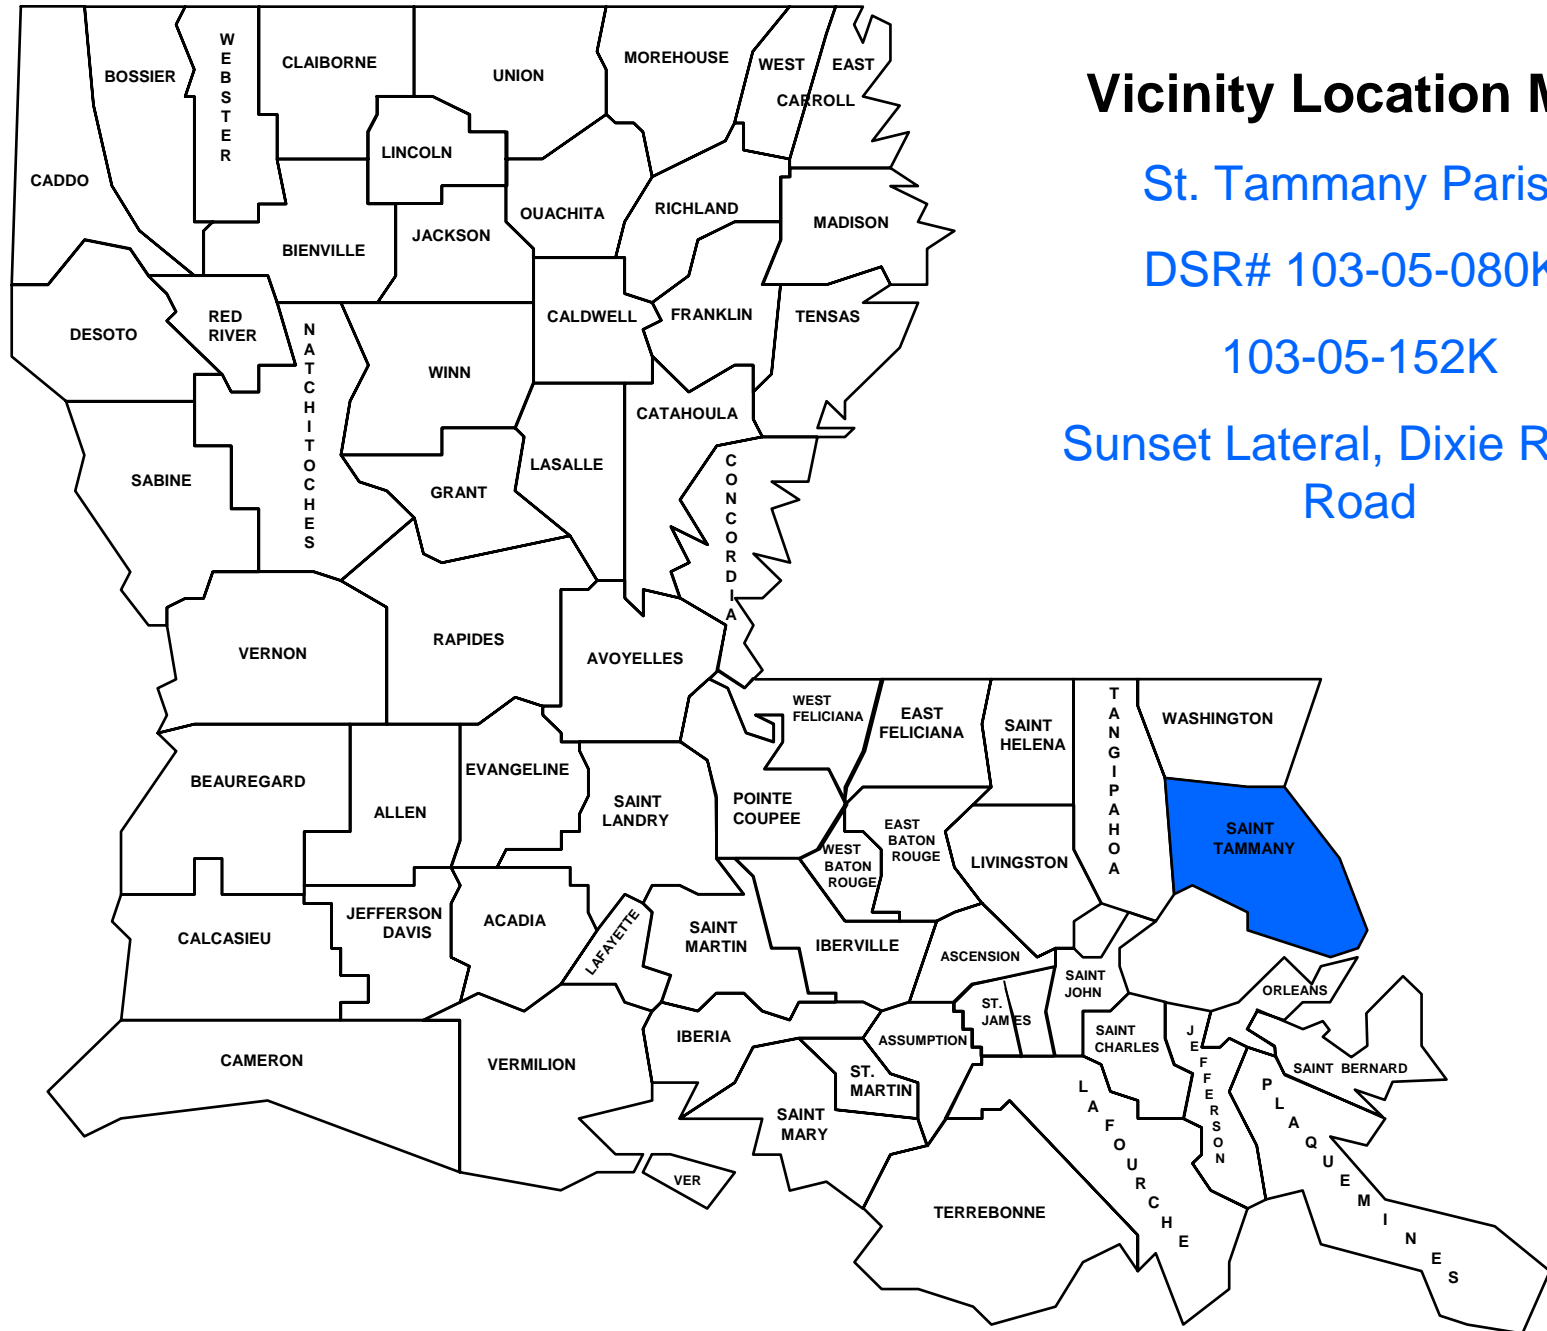


SITE MAP
DSR 103-05-080K
Sunset Lateral
St. Tammany Parish

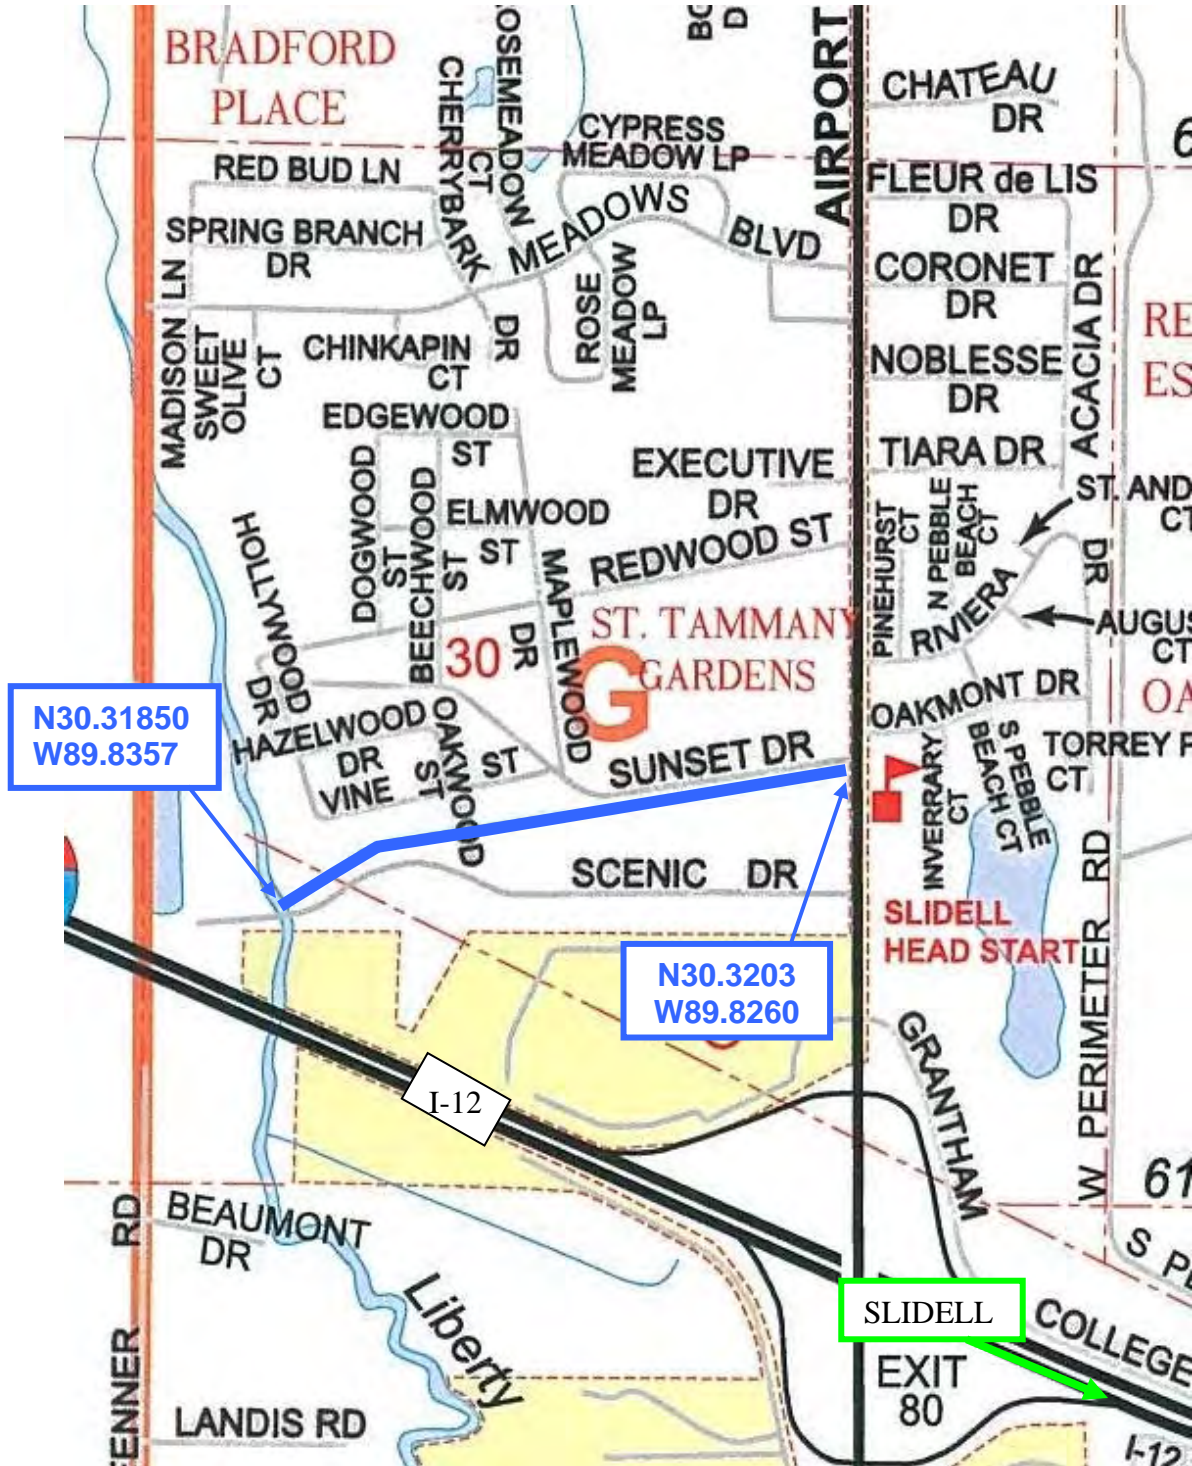


TOPO MAP
DSR 103-05-080K
Sunset Lateral
St. Tammany Parish

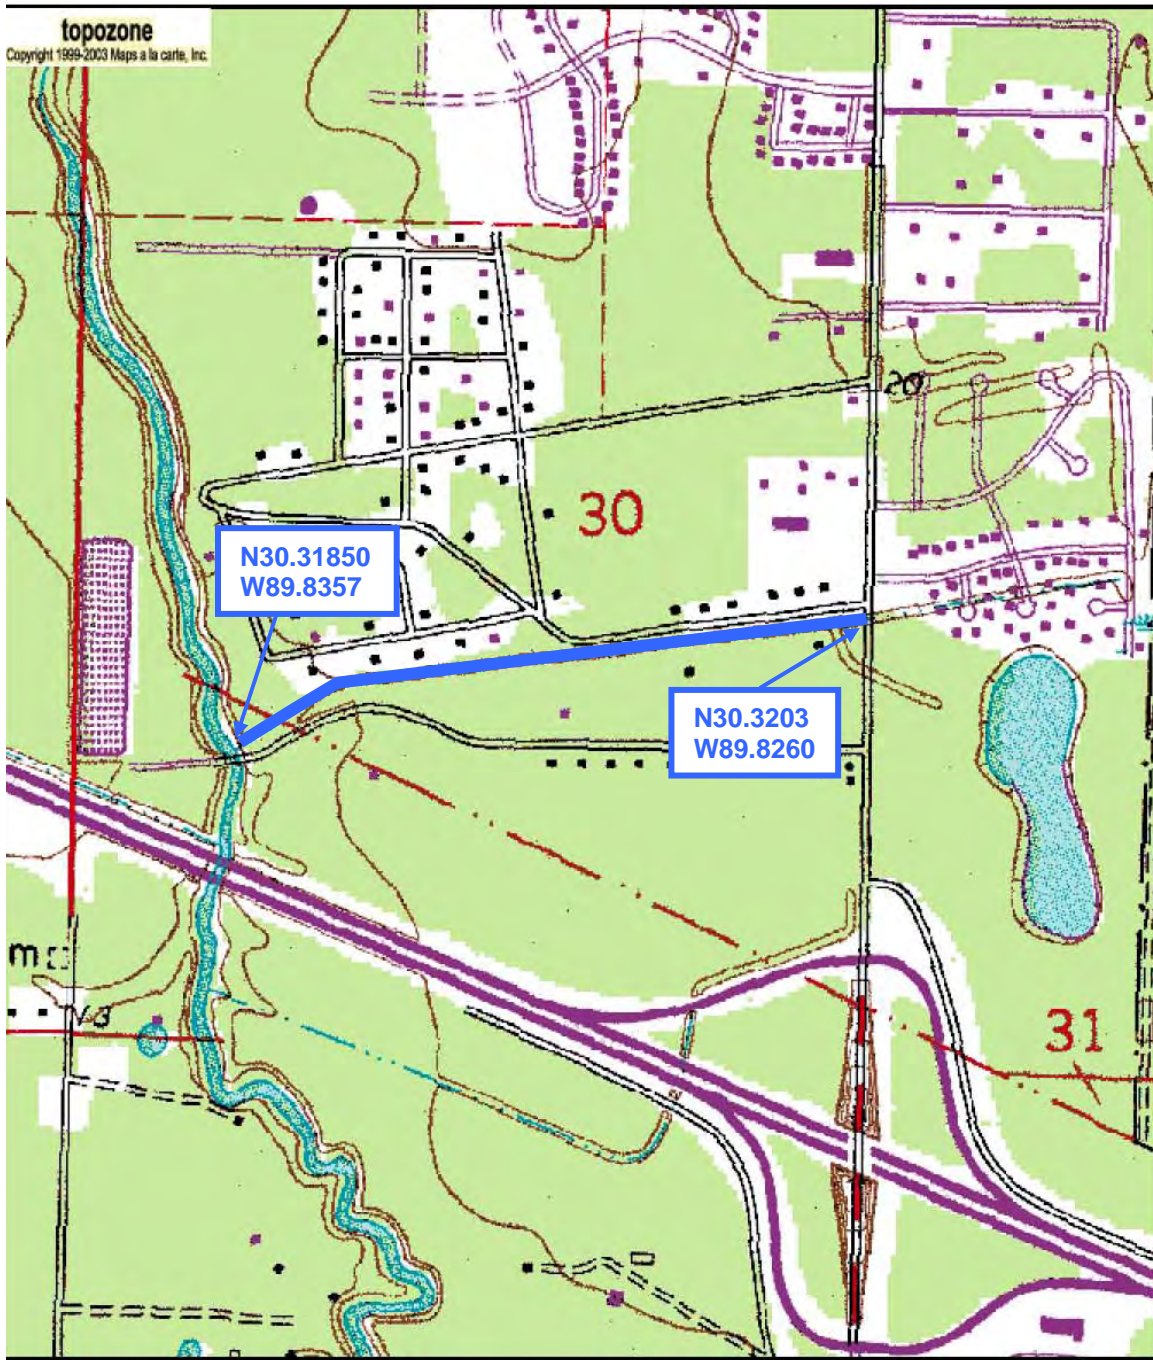


SITE MAP
DSR 103-05-152K
19-CW1-33, Dixie Ranch Road
St. Tammany Parish

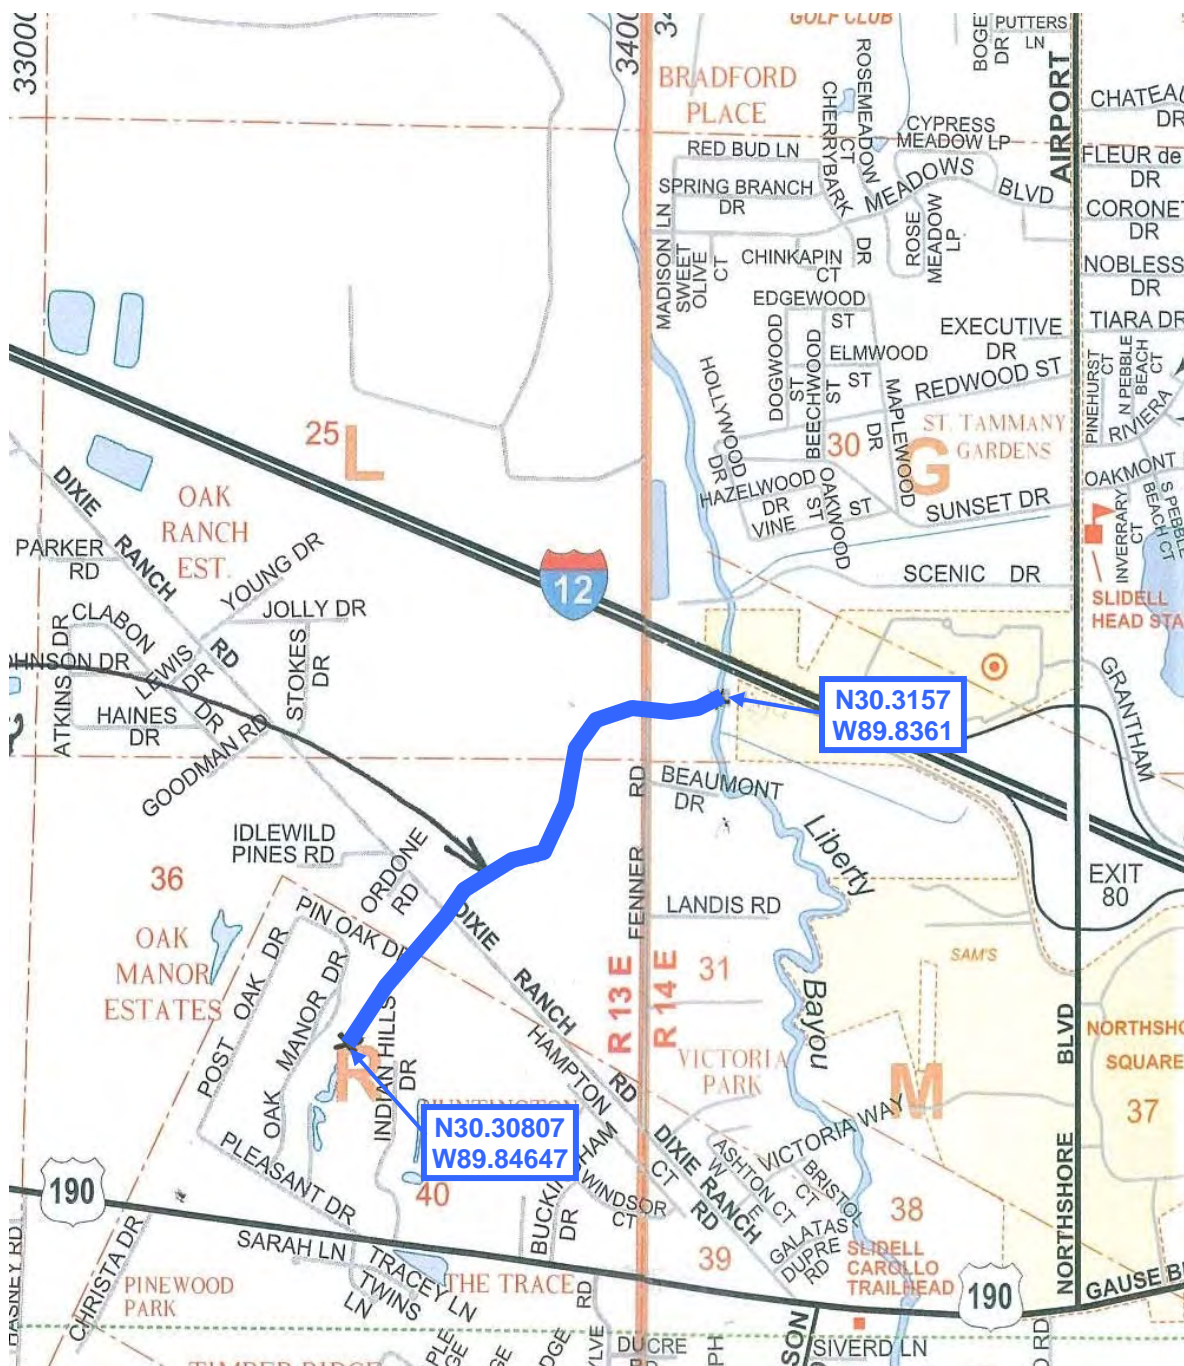

TOPO MAP
DSR 103-05-152K
19-CW1-33, Dixie Ranch Road
St. Tammany Parish

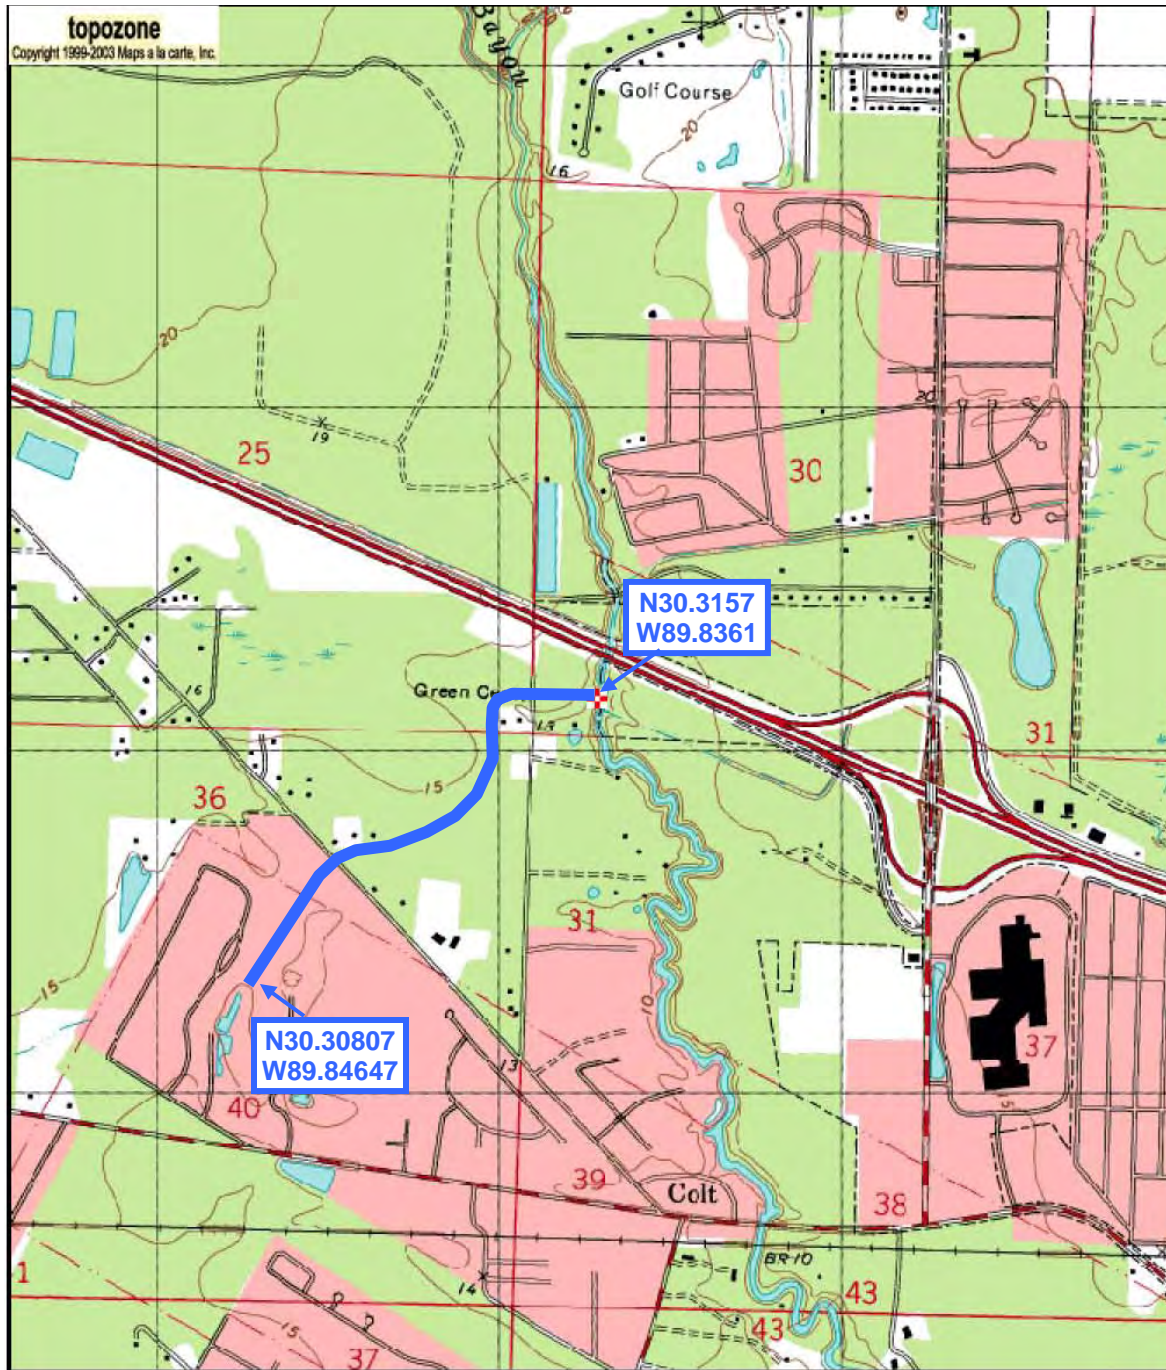

Debris Removal

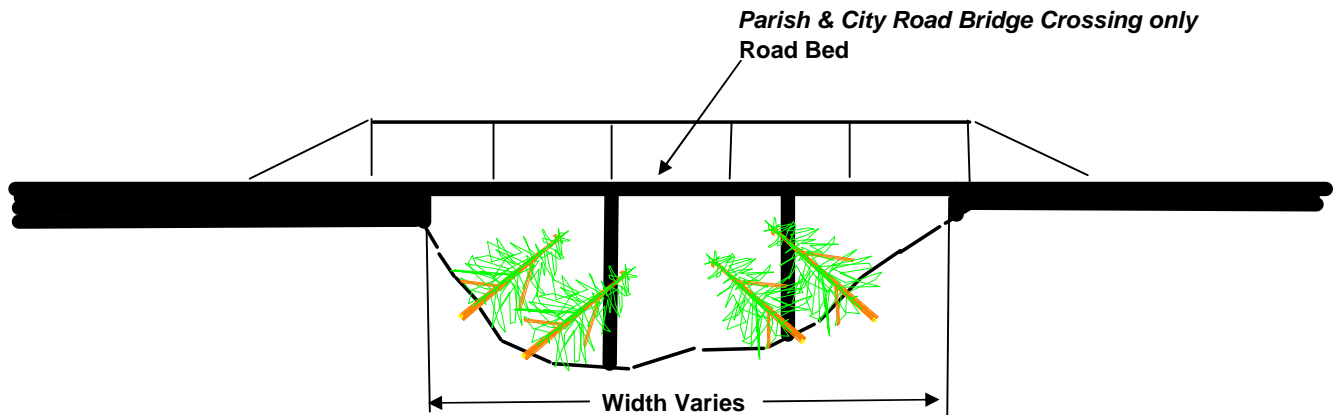


Note: Contract is to remove Debris from upstream and downstream Bridge which includes underside of bridge

Exception: All Crossing which cross State or Federal highways are not included in contract

Typical Road Bridge Crossing Not to Scale

Notice:
48 Hours Before Digging
Call 1-800-272-3020

Debris Removal

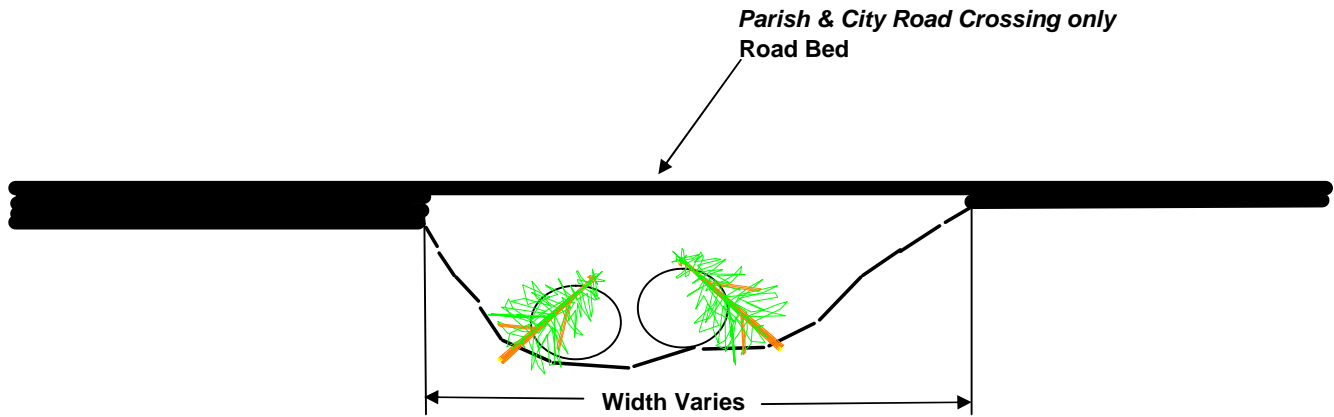


Note: Contract is to remove Debris from upstream and downstream Culverts which includes inside of culverts
Exception: All Crossing which cross State or Federal highways are not included in contract

Typical Road Culvert type Crossing Not to Scale

Notice:
48 Hours Before Digging
Call 1-800-272-3020

Debris Removal

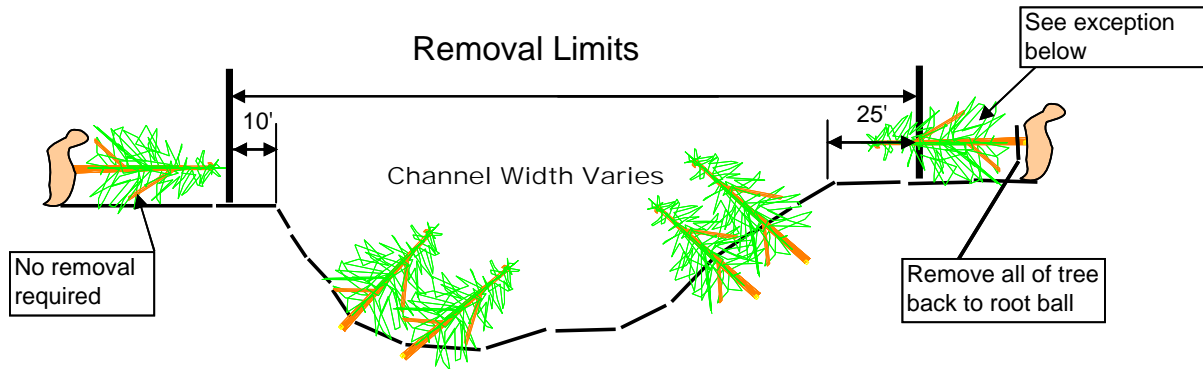

Typical Section Not to Scale

Applies to working from either side

Notice:

48 Hours Before Digging

Call 1-800-272-3020

***Note :** Access can be obtained from either side; however work will only be performed from one side in any stretch of the channel, as concurred in by COTR.

Exception it may be possible that trees which were located outside of the the removal limits may have fallen into the removal limits, the entire tree will be removed back to the root ball even if only a portion of the tree is within the removal limits

Channels will be worked concurrently.